


1 LEFT SIDE ELEVATION
Scale: 1/8" = 1'-0"

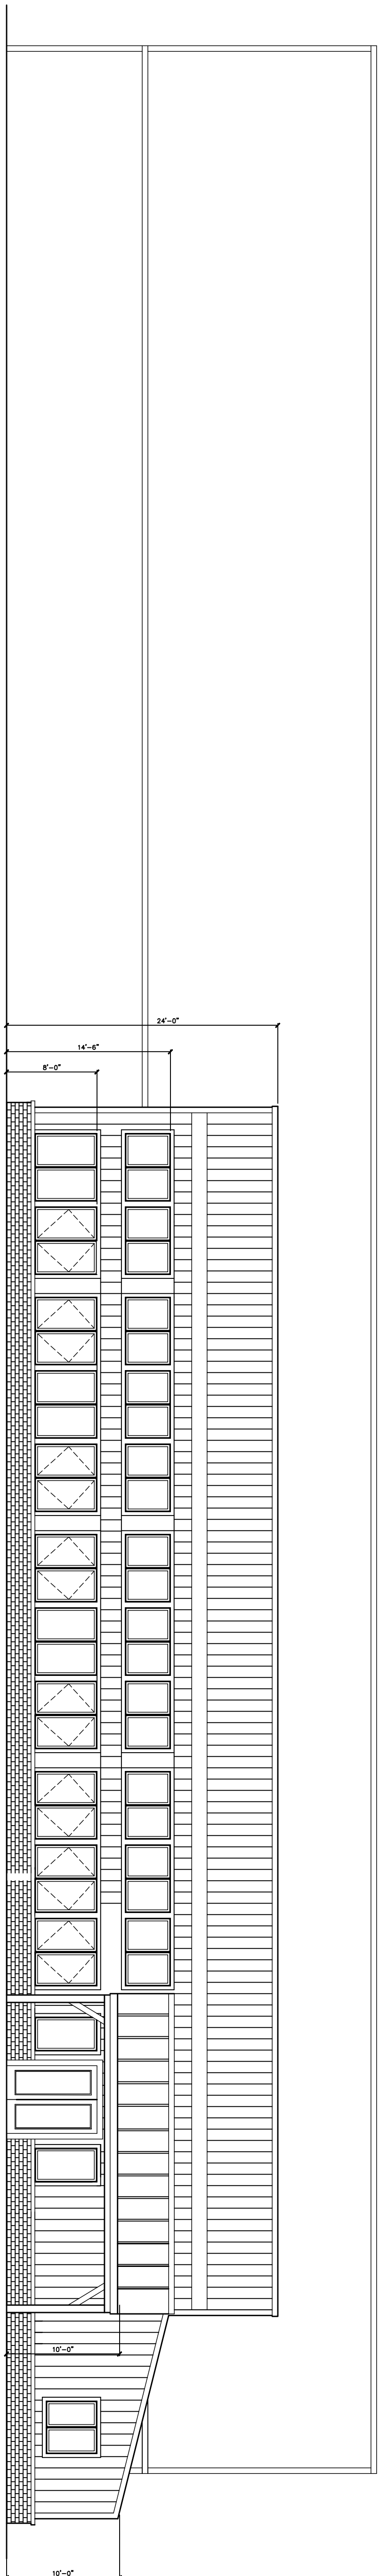

2 REAR ELEVATION
Scale: 1/8" = 1'-0"

3	
2	
1	
REVISIONS:	
PROTO:	
DRAWN BY:	
DATE:	JUNE 25, 2009

GARY R. BORT
DRAFTING & DESIGN SERVICE
1005 N. WHATLEY RD. WHITE OAK, TEXAS 903 759 0073

EXTERIOR ELEVATIONS

E
SHEET NO.

PROPOSED ADDITION FOR:
NEW HOPE BAPTIST CHURCH
ORE CITY TEXAS