




1 KITCHEN
3/8"=1'-0"

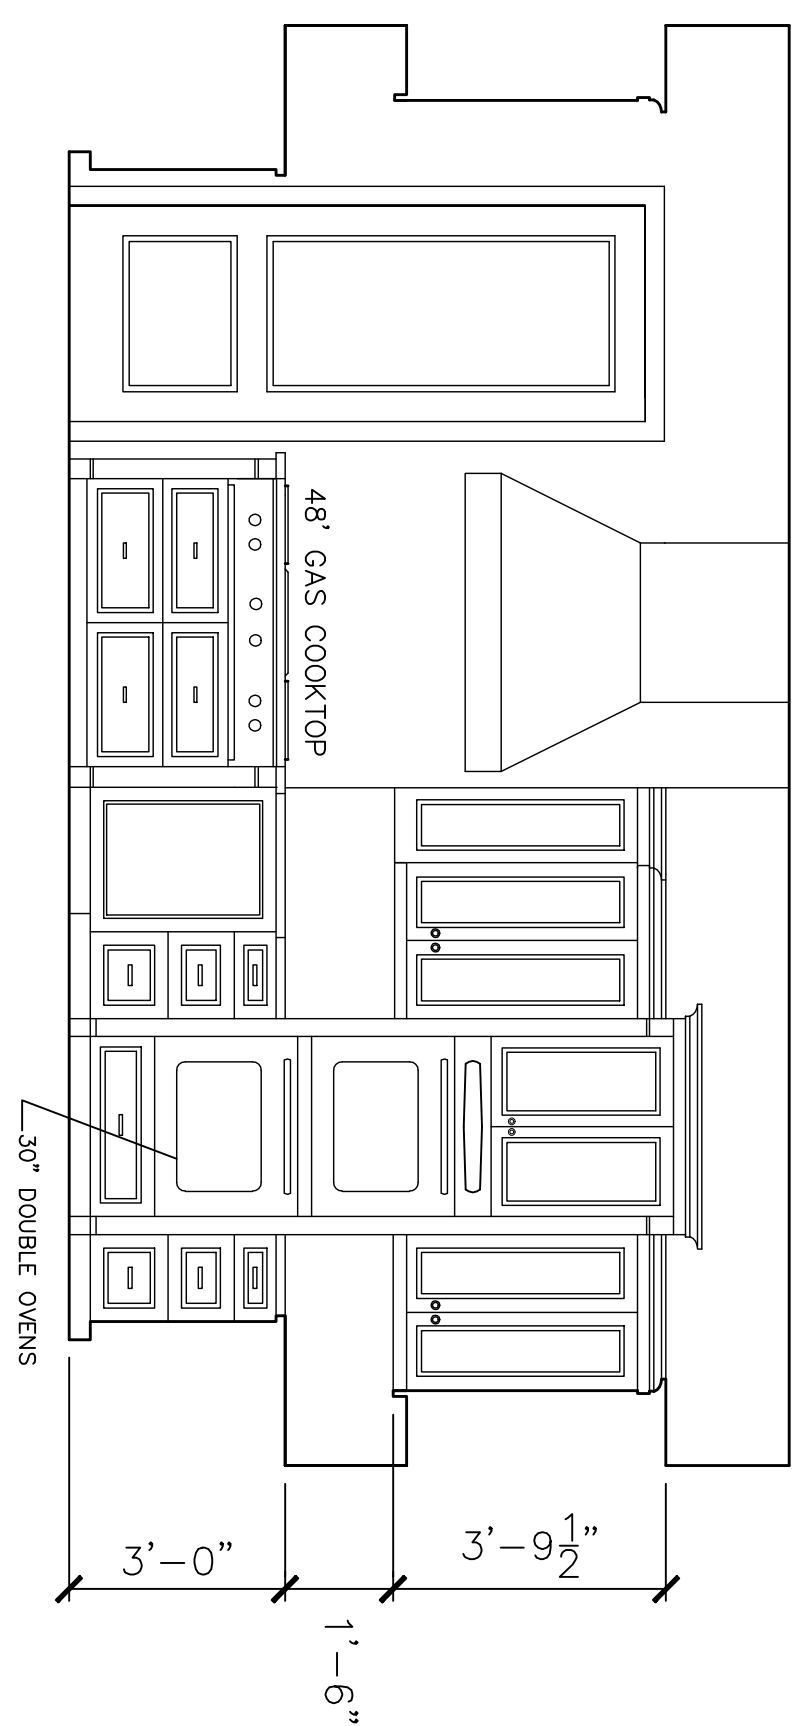


2 KITCHEN
3/8"=1'-0"

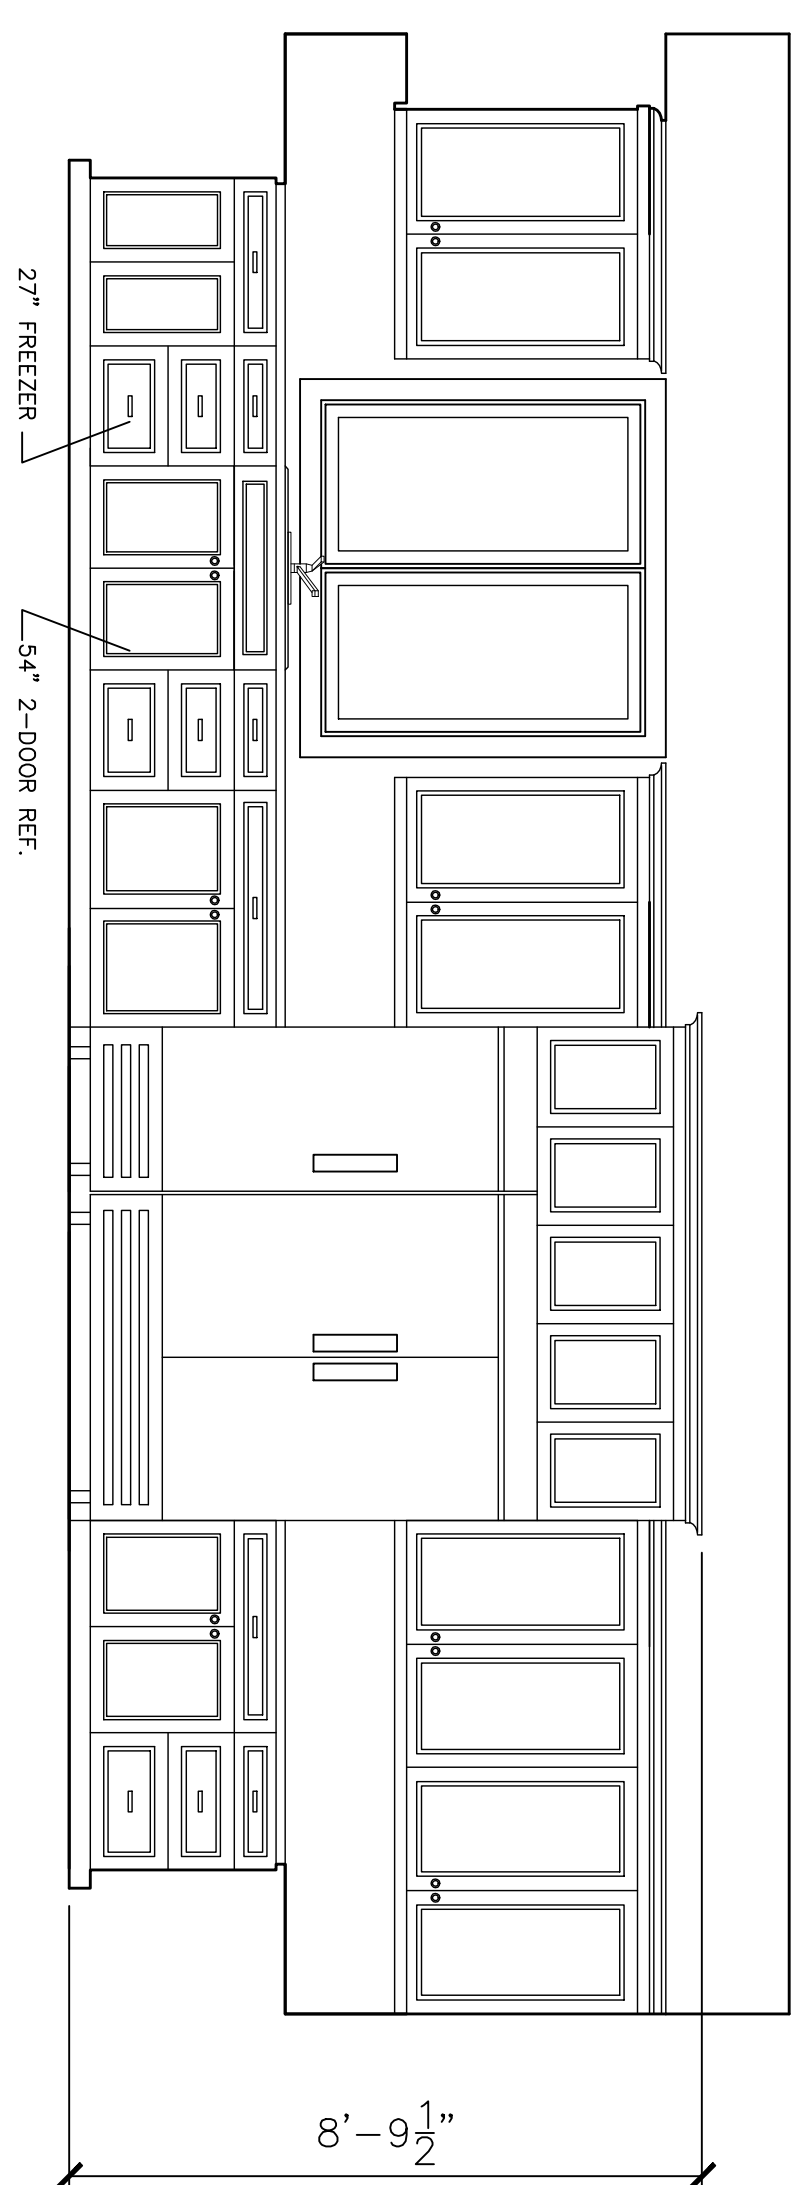


3 KITCHEN
3/8"=1'-0"

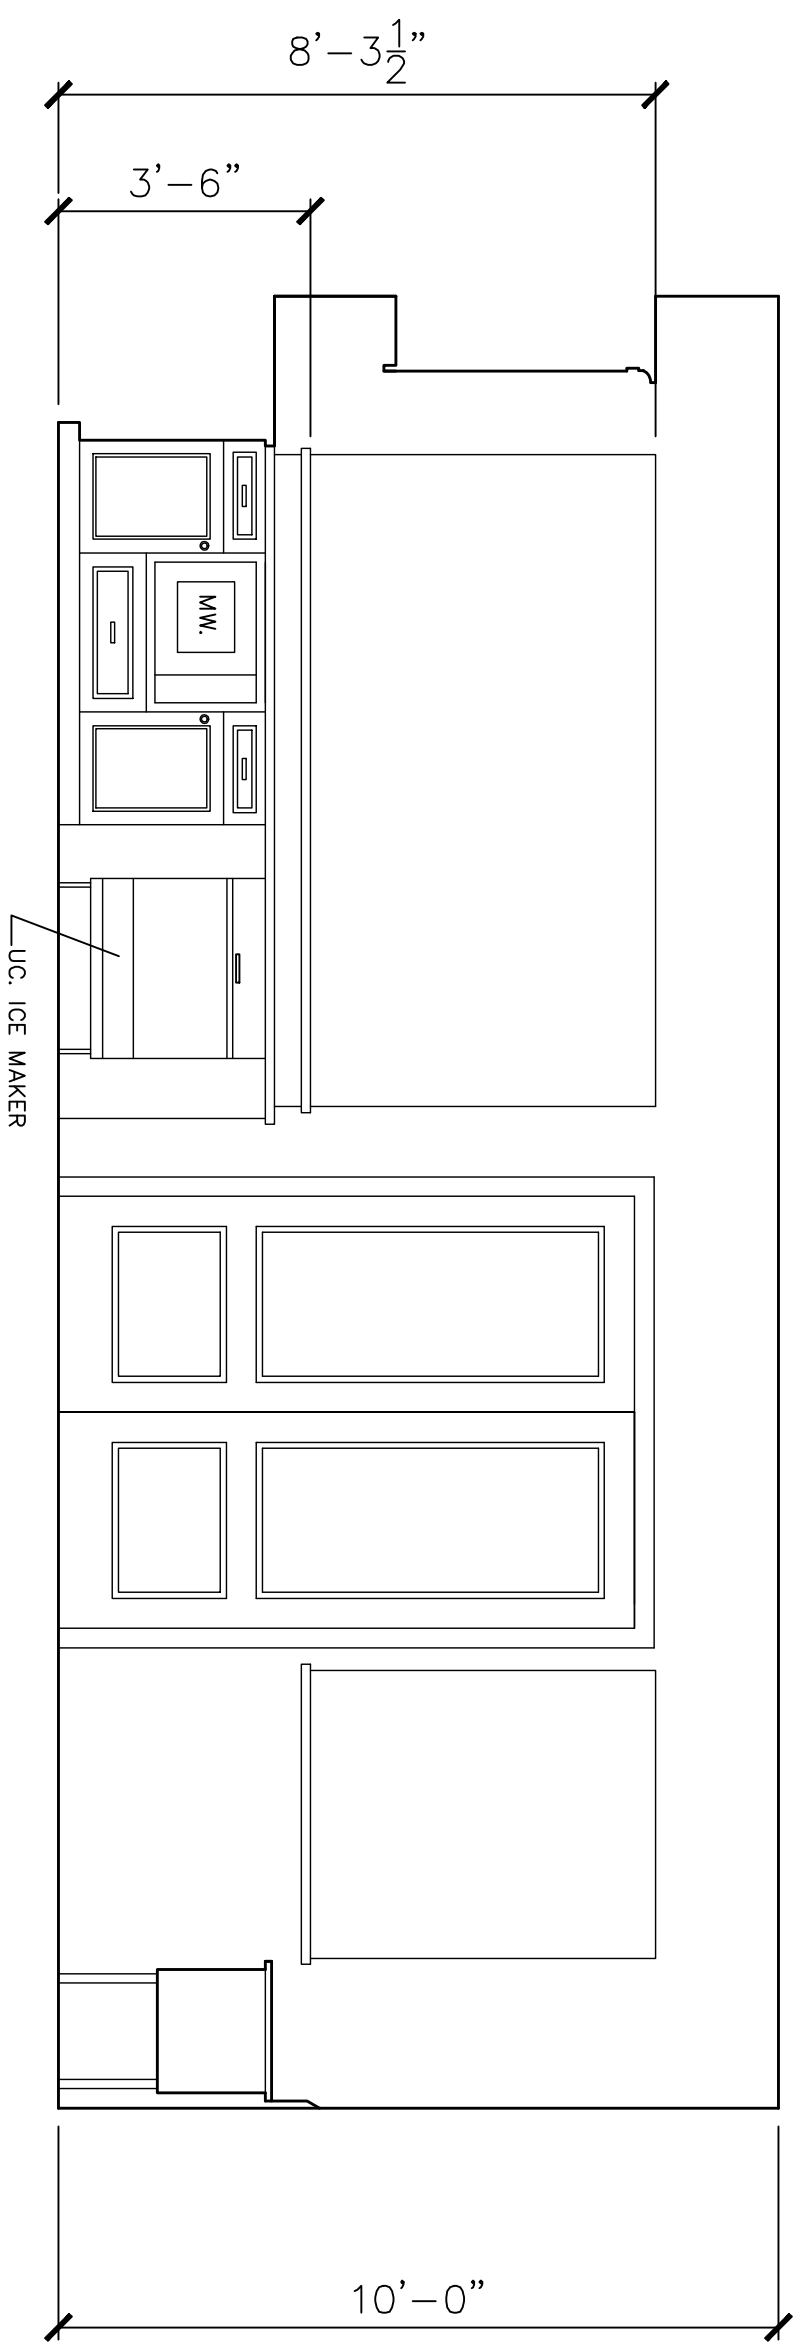

4 KITCHEN
3/8"=1'-0"

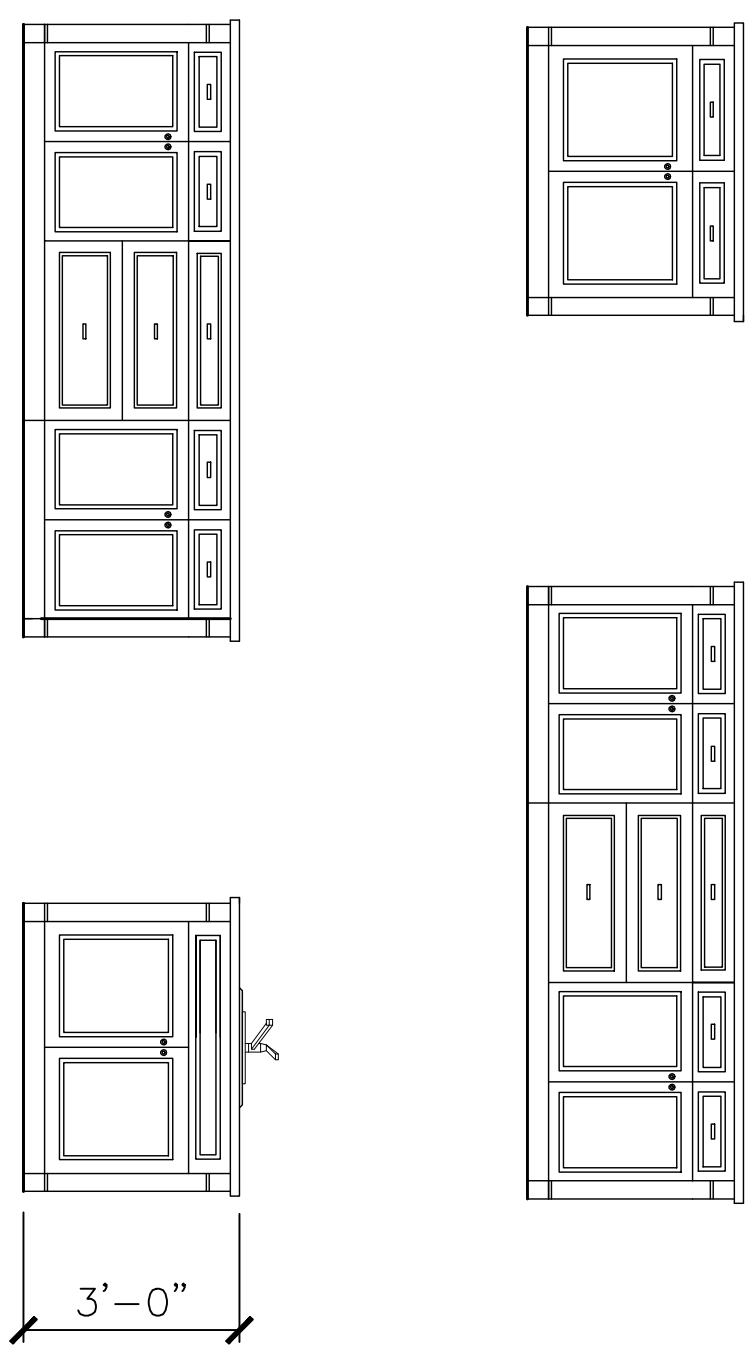

5 ISLAND
3/8"=1'-0"

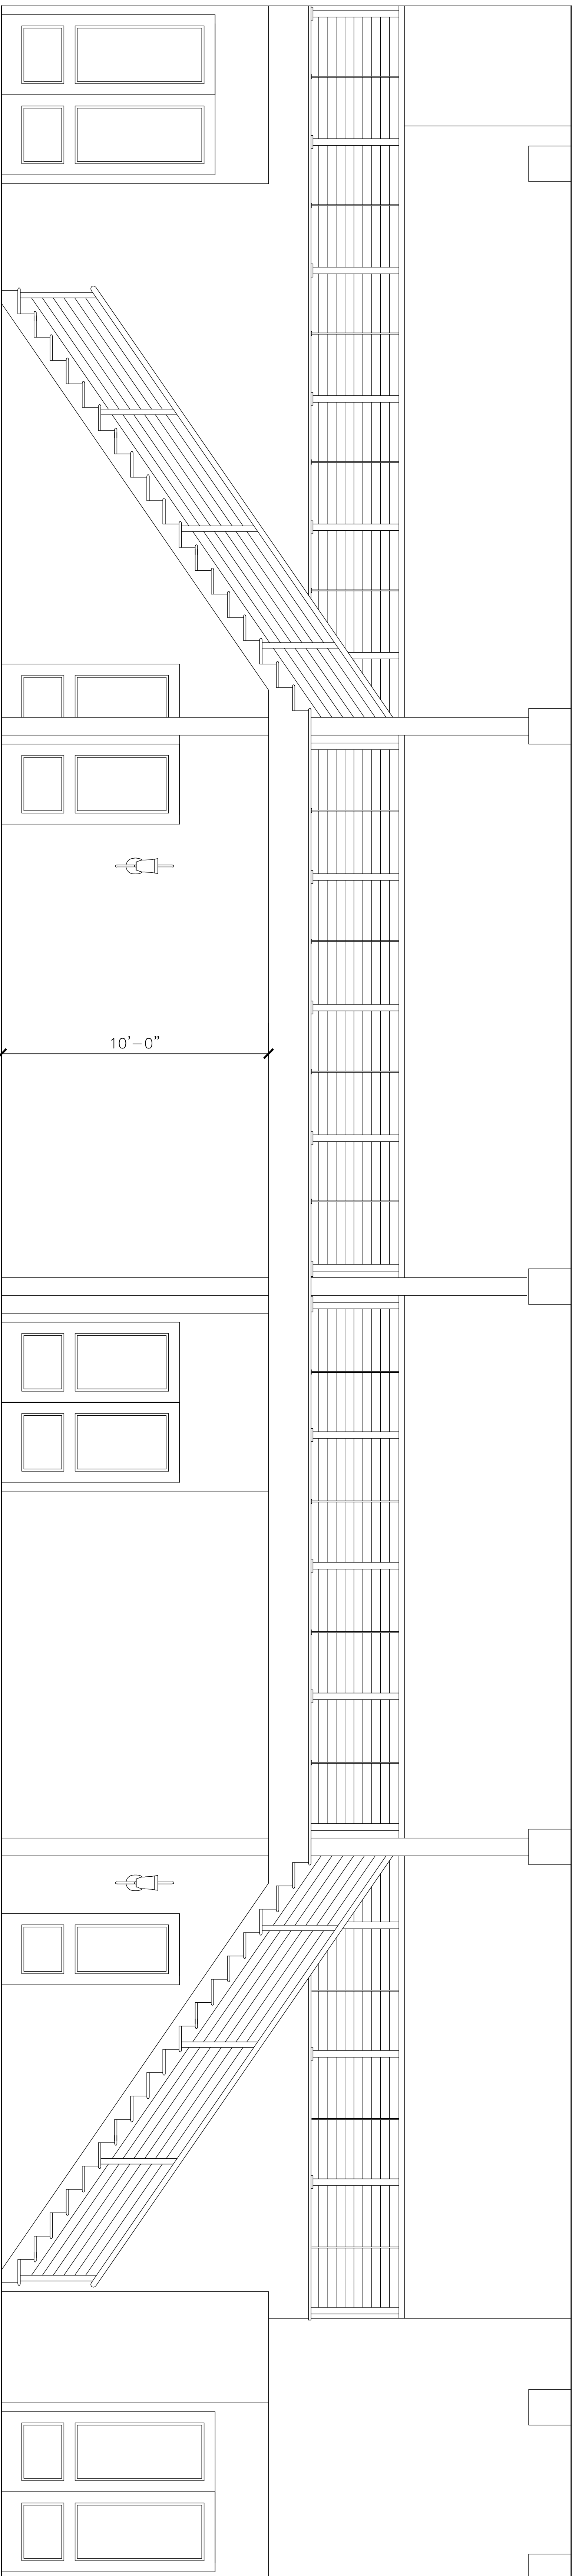

6 FELLOWSHIP HALL
3/8"=1'-0"